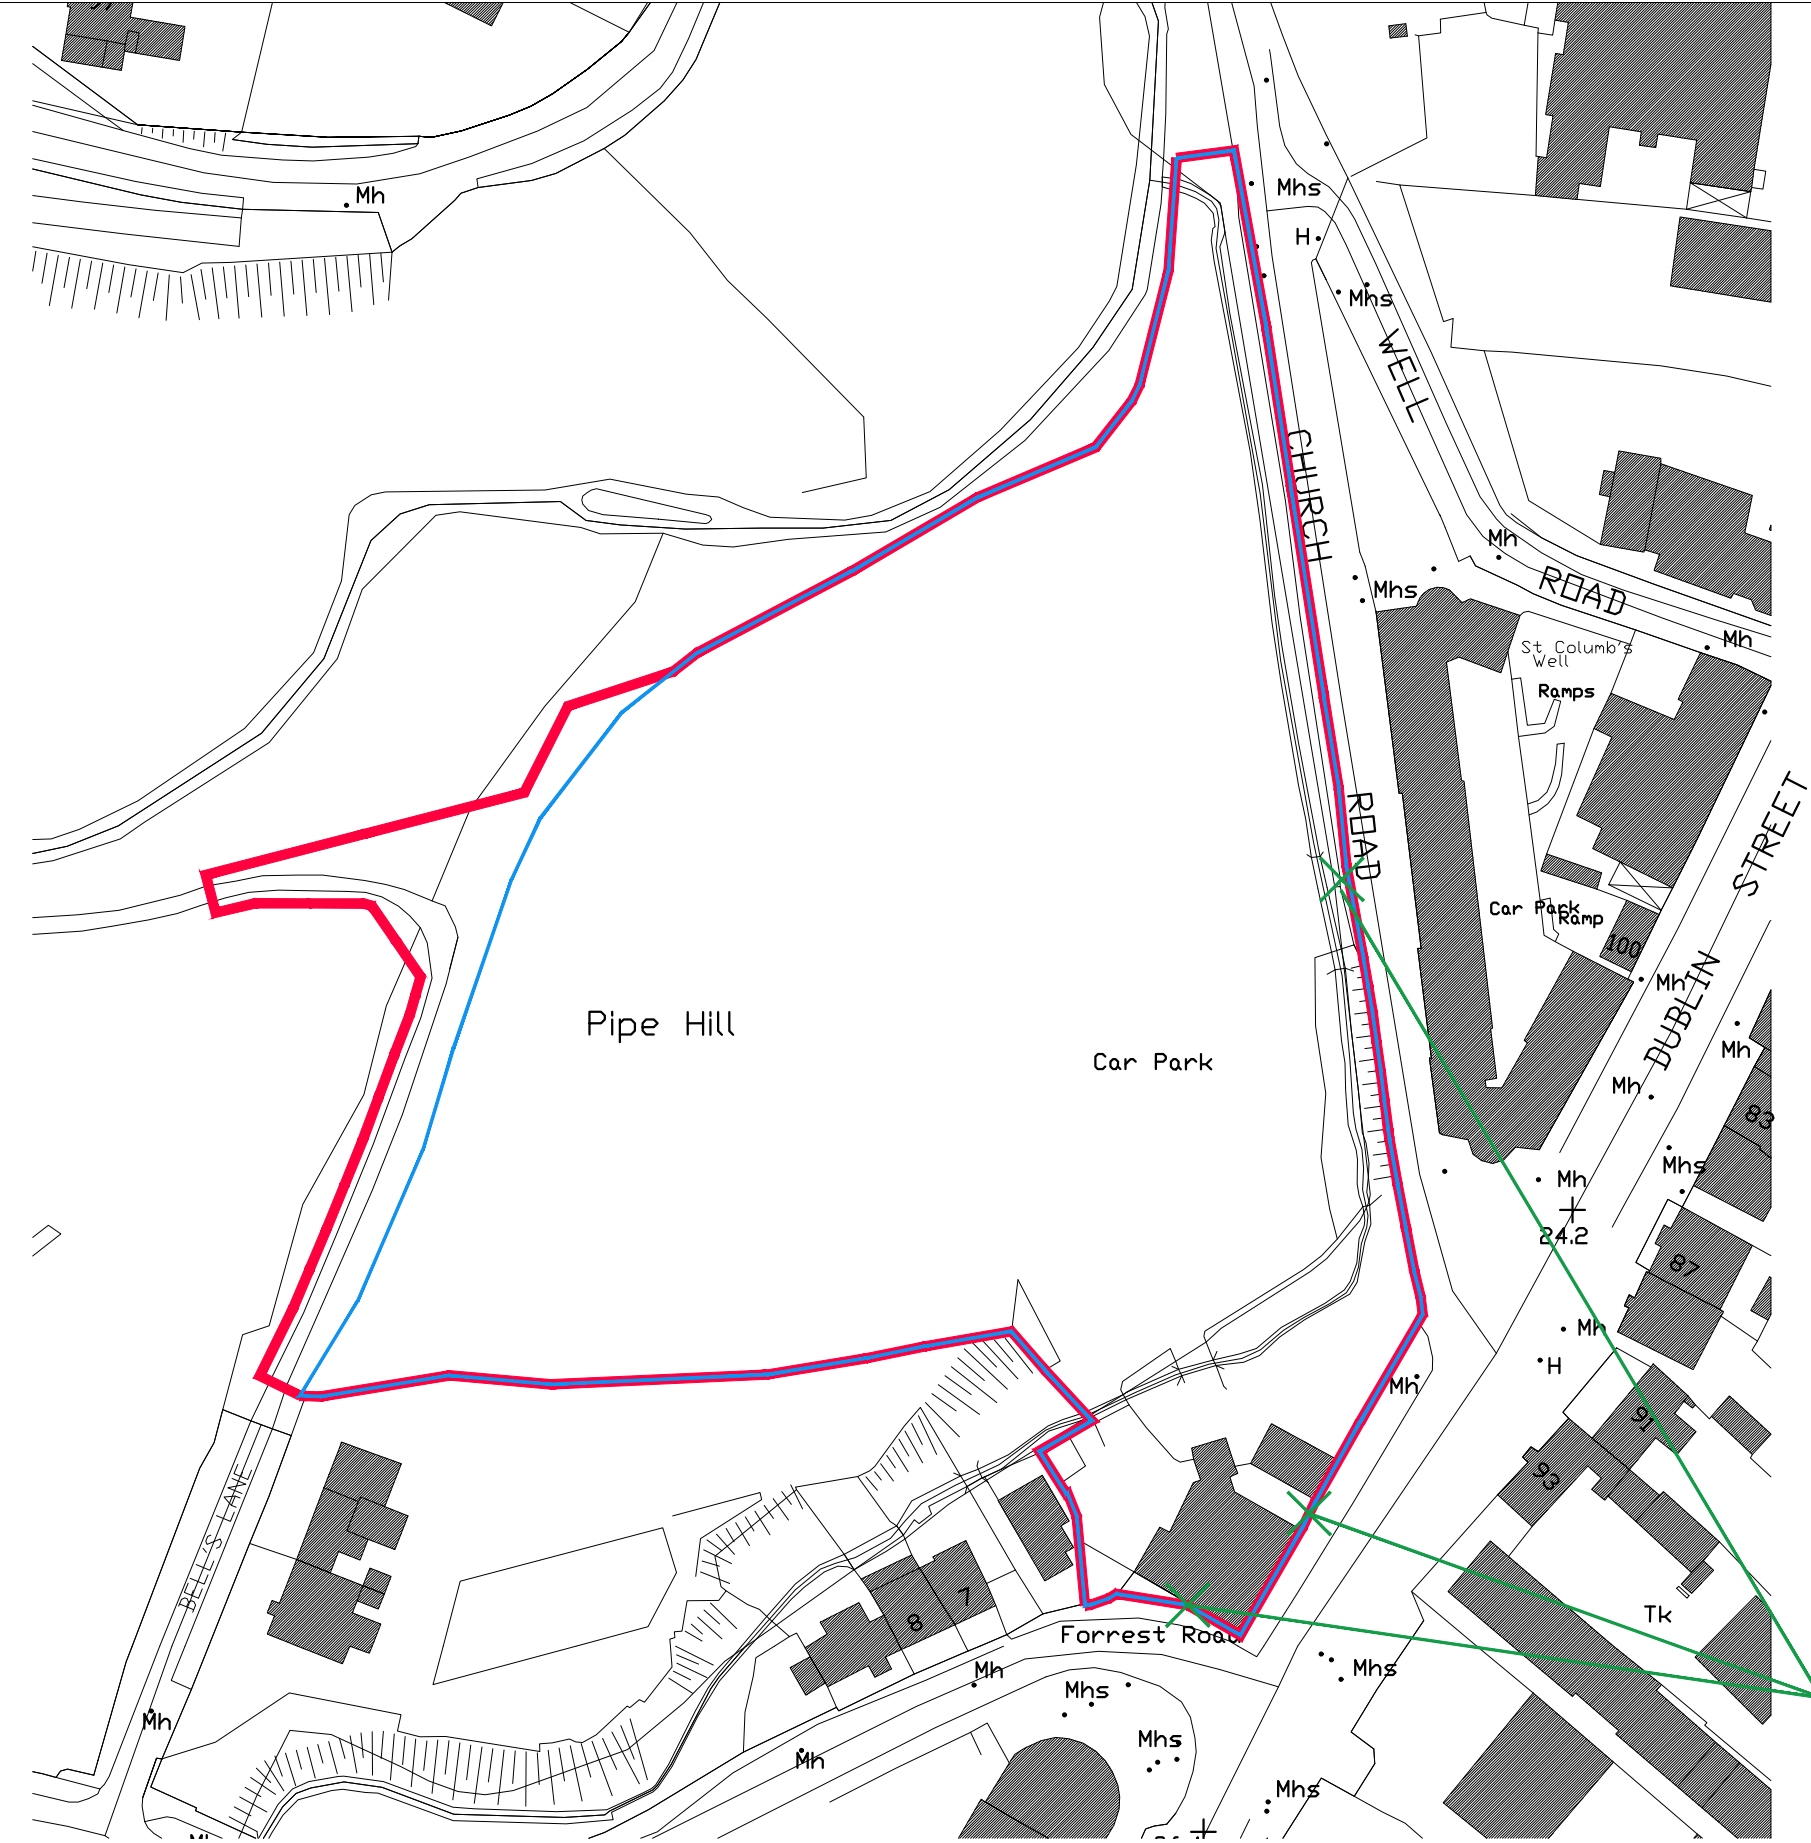


APPLICANT OWNERSHIP

APPLICATION SITE BOUNDARY

APPROXIMATE  
LOCATION OF  
SITE NOTICES.  
3NO. TOTAL.

Map Series:  
=====

1:1000

2994-08  
REVISION DATE = 30-Mar-2016  
SURVEY DATE = 31-Dec-1992  
LEVELLED DATE = 31-Dec-1992

2994-03  
REVISION DATE = 30-Mar-2016  
SURVEY DATE = 31-Dec-1991  
LEVELLED DATE = 31-Dec-1989

Clip Extent:  
=====

LLX,LLY = 717849,746344  
LRX,LRY = 718079,746344  
ULX,ULY = 717849,746713  
URX,URY = 718079,746713

Projection:  
=====

ITM

ITM Centre Point Co-ordinate:  
=====

X,Y = 717964,746528

Extraction Date:  
=====

11-Sep-2018

Copyright:  
=====

© Suirbhéireacht Ordanáis Éireann, 2018  
© Ordnance Survey Ireland, 2018

Copyright:  
=====

© Suirbhéireacht Ordanáis Éireann, 2010  
© Ordnance Survey Ireland, 2010

Arna thiomsú agus arna fhoilsiú ag  
Suirbhéireacht Ordanáis Éireann, Páirc an  
Fhionnuisce, Baile Átha Cliath 8, Éire.  
Compiled and published by Ordnance Survey  
Ireland, Phoenix Park, Dublin 8, Ireland.

Sáraíonn atáirgeadh neamhúdaraithe cóipcheart  
Shuirbhéireacht Ordanáis Éireann agus Rialtas  
na hÉireann.  
Unauthorised reproduction infringes Ordnance  
Survey Ireland and Government of Ireland  
copyright.

Gach cead ar cosnamh. Ní ceadmhach aon  
chuid den fhoilseachán seo a chóipeáil, a  
atáirgeadh nó a tharchur in aon fhoirm ná ar aon  
bhealach gan cead i scríbhinn roimh ré ó úinéirí  
an chóipchirt.  
All rights reserved. No part of this publication  
may be copied, reproduced or transmitted in any  
form or by any means without the prior written  
permission of the copyright owners.

Ní hionann bóthar, bealach nó cosán a bheith ar  
an léarscáil seo agus fianaise ar chead slí.  
The representation on this map of a road, track  
or footpath is not evidence of the existence of a  
right of way.

Ní thaispeánann léarscail de chuid Ordanáis  
Shuirbhéireacht na hÉireann teorann phointí deathúil  
de mhaoin riamh, ná úinéireacht de ghnéithe fhisiciúla.  
Ordnance Survey maps never show legal property  
boundaries, nor do they show ownership of physical  
features.

OS MAP REFERENCE NO: 2994-08

DIGITALLY REPRODUCED UNDER LICENCE NO: CYAL50530519  
@ NATIONAL MAPPING DIVISION OF TAILTE EIREANN

| No. | Date     | Revision                        | Initials |
|-----|----------|---------------------------------|----------|
| 01  | 03/06/26 | ISSUED FOR PLANNING APPLICATION | SB       |
|     |          |                                 |          |
|     |          |                                 |          |
Project

Lord Mayors Residential Development Swords

Drawing Title

Site Location Map

Drawing No

6304-PL3-S-P001

Scale

1:1000@A3

Rev

01

Drawn

sb

Date

21/05/26

bkdarchitects

BURKE - KENNEDY DOYLE

ONE HADDINGTON BUILDINGS, HADDINGTON ROAD, DUBLIN 4 D04 X4C9

email: ARCHITECTURE@BKD.IE - phone: 01 618 2400 - web: WWW.BKD.IE